


Symbols Key		#
	Alt 360Q 6x9	5
	Alt 360Q 6x12	1
	Altman 6in Fresnel	1
	Altman 8in Fresnel	2
	ETC Source 4 PAR MFL	2
	LED IRGBWA 8B	3
	LED Par A001	3
	18x18W RGBWAP 10ch	4
	LED Flat Par 7x18W RGBWAUv 9ch	12
	LED RGBWAUv 8B	5
	Litegear Auroris Dimmer	1

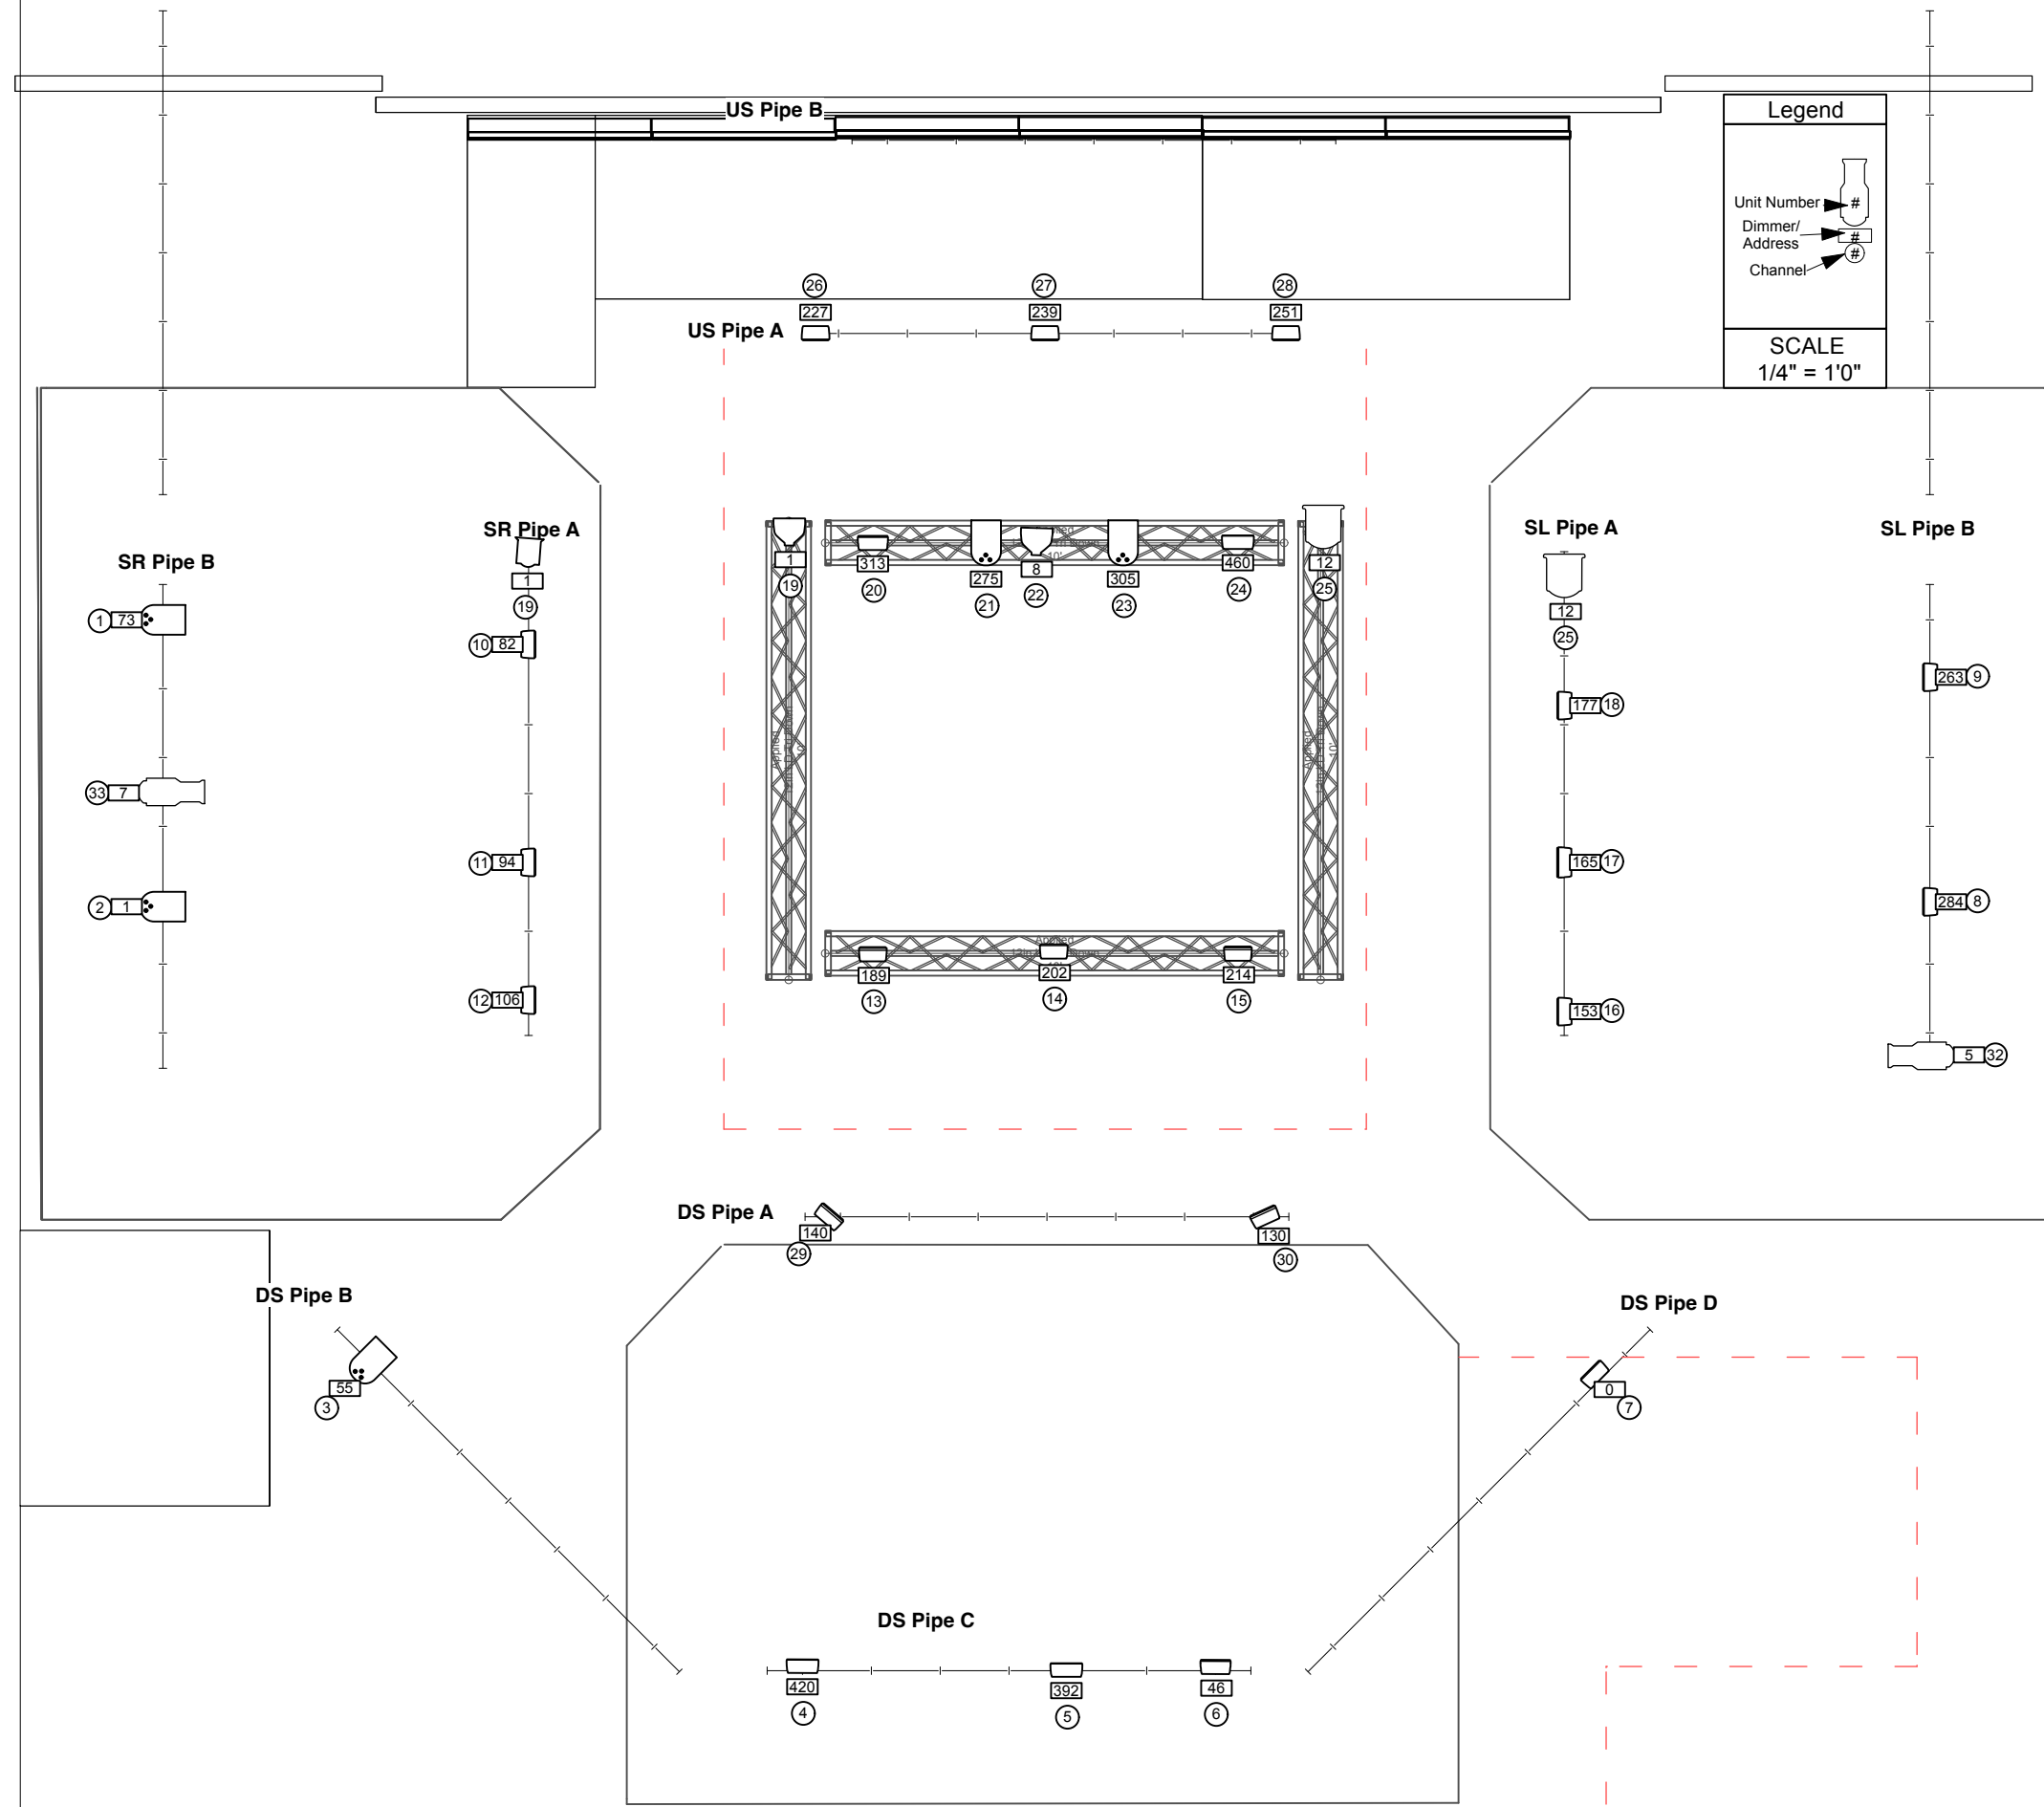

Legend

Unit Number #

Dimmer/Address #

Channel #

SCALE
1/4" = 1'0"



PURPOSE:
Light Plot

NOTES:

Marjorie Prime
at
52 W. 6th Street,
Santa Rosa, CA 95404

Director:

Designer:
NOAH HEWITT

Date:
3/11/2026

Scale:
1/4"=1'0"

Sheet:
Sht-1
OF
1